


VISTA LATERAL MONTADO

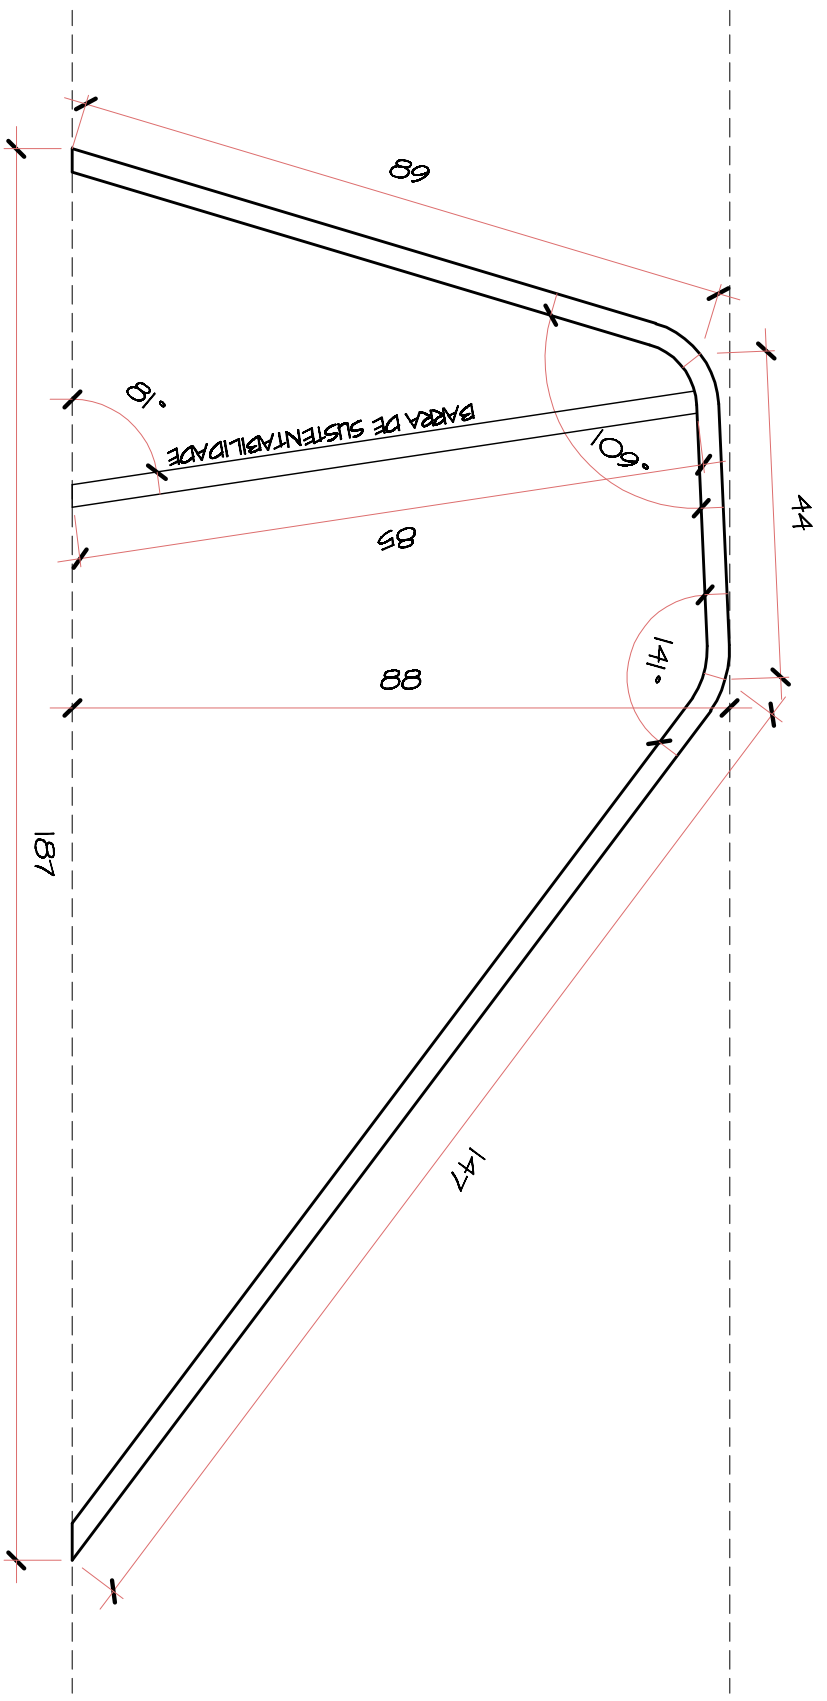

ARCO PRINCIPAL VISTA LATERAL 03